


BIRMINGHAM
EGBB

RUNWAY/TAXIWAY/APRON PHYSICAL CHARACTERISTICS			
APRON / RWY / TWY	SURFACE	BEARING STRENGTH	ELEVATION
RWY 15/33	Grooved Asphalt	65/F/B/W/T	-
Terminal Apron	Concrete 75/R/B/W/T	17R amsl	-
Elmdon	Asphalt/Concrete	25/F/C/X/T(A) & 30/R/C/W/T(C)	-
Twy A/B/C/D/E/V/W/Y	Concrete	75/R/B/W/T	-
Twy F	Concrete	30/R/C/W/T	-
Twy T/U	Concrete	53/R/C/W/T	-
Twy G	Asphalt	25/F/C/W/T	-
Twy J	Asphalt	83/F/B/W/T	-

-  A380 Ground Movement
-  Aprons
-  Operational Taxiways

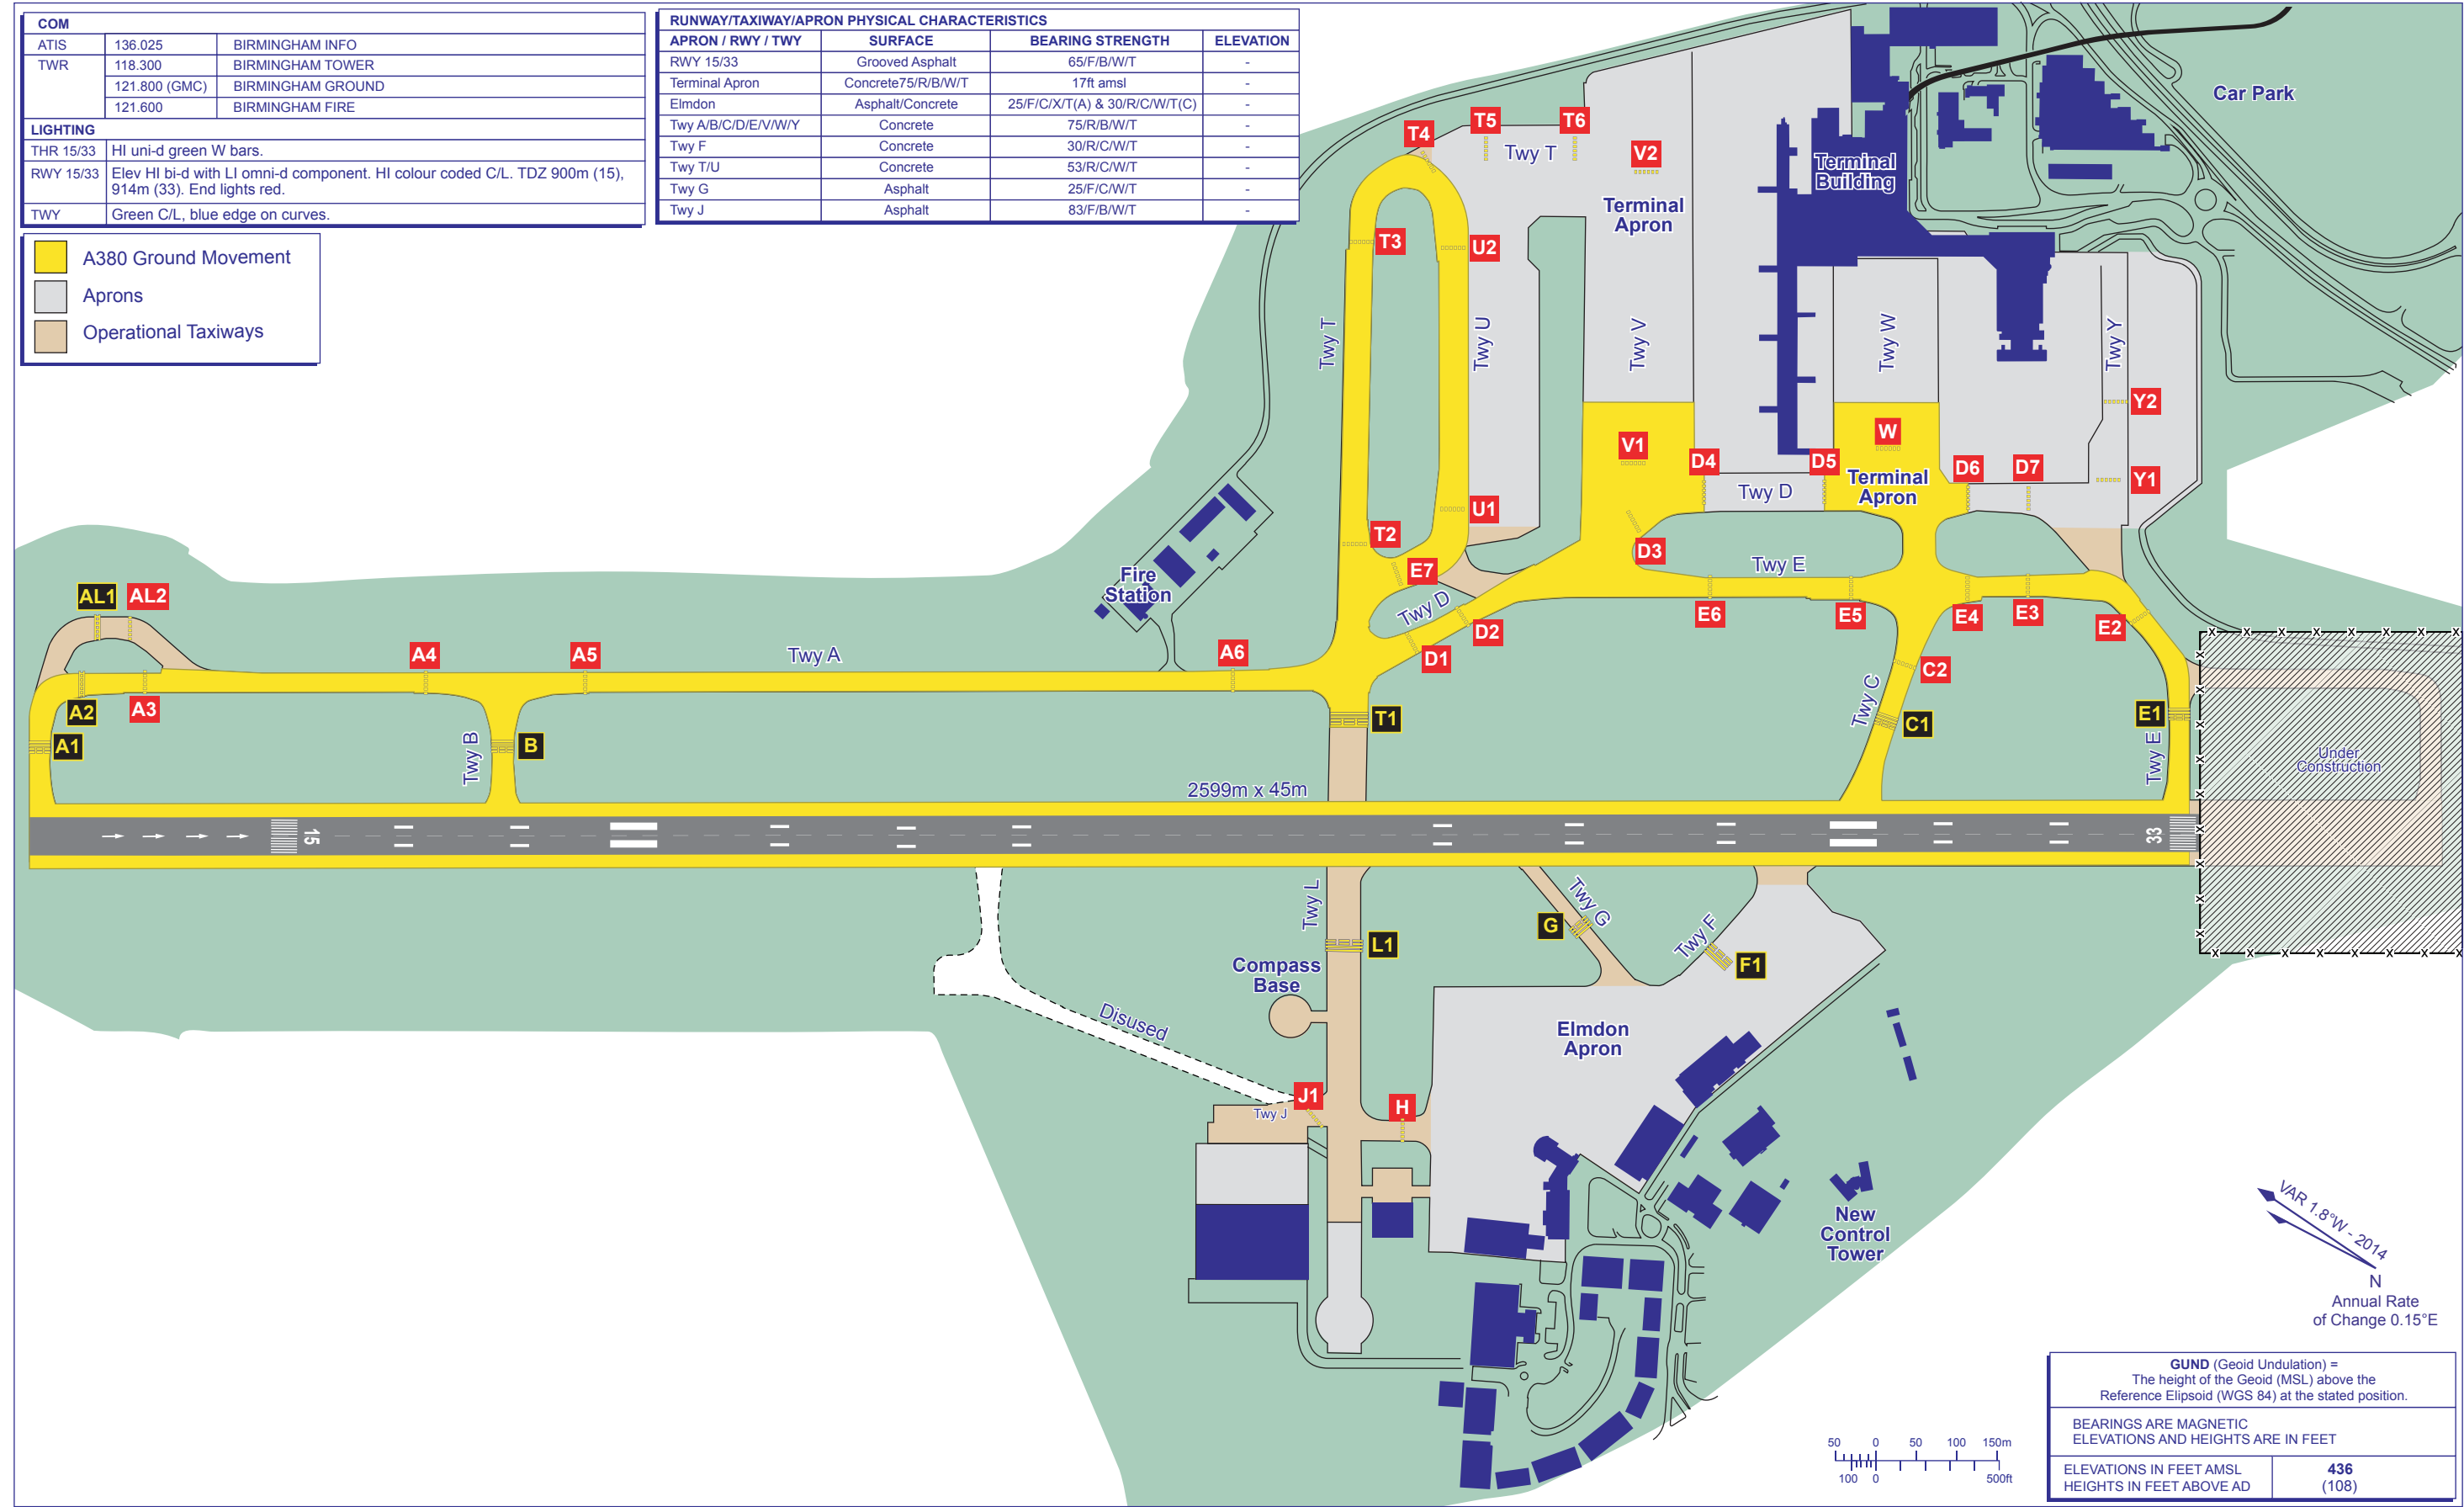

CHANGE (2/14): MAG VAR. AREA UNDER CONSTRUCTION ADDED. RWY DIMENSIONS/TDZ POSITIONS/EASTERN PERIMETER ROAD AMENDED. HOLD J REDESIGNATED J1.