
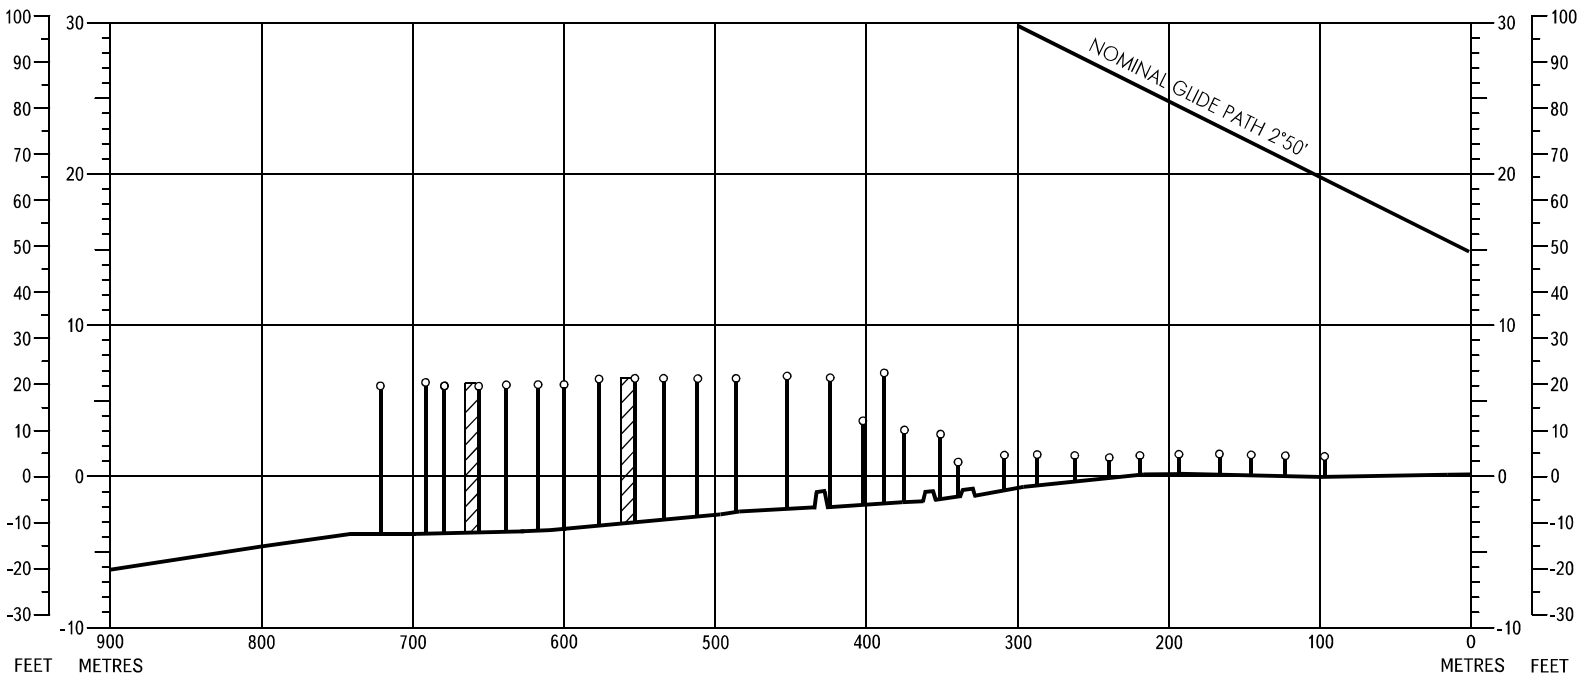


PRECISION APPROACH
TERRAIN CHART - ICAO

DISTANCES AND HEIGHTS IN METRES

SOCHI, RUSSIA
SOCHI
RWY 06

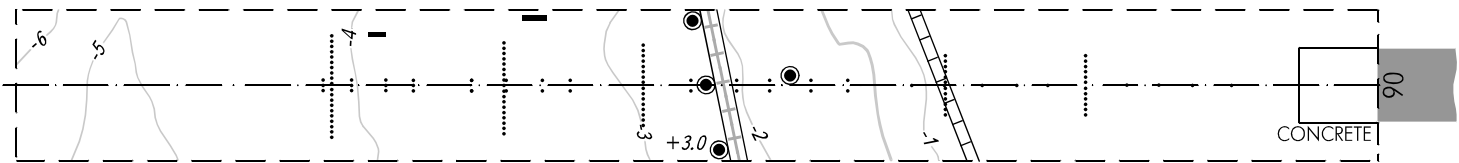

LEGEND

CONTOURS	
TERRAIN PROFILE	
ROAD	
APPROACH LIGHTS	
CONCRETE FENCE	
ANTENNA	
BRICK BOOTH	
RAILROAD	

HORIZONTAL SCALE 1 : 5 000
VERTICAL SCALE 1 : 500