

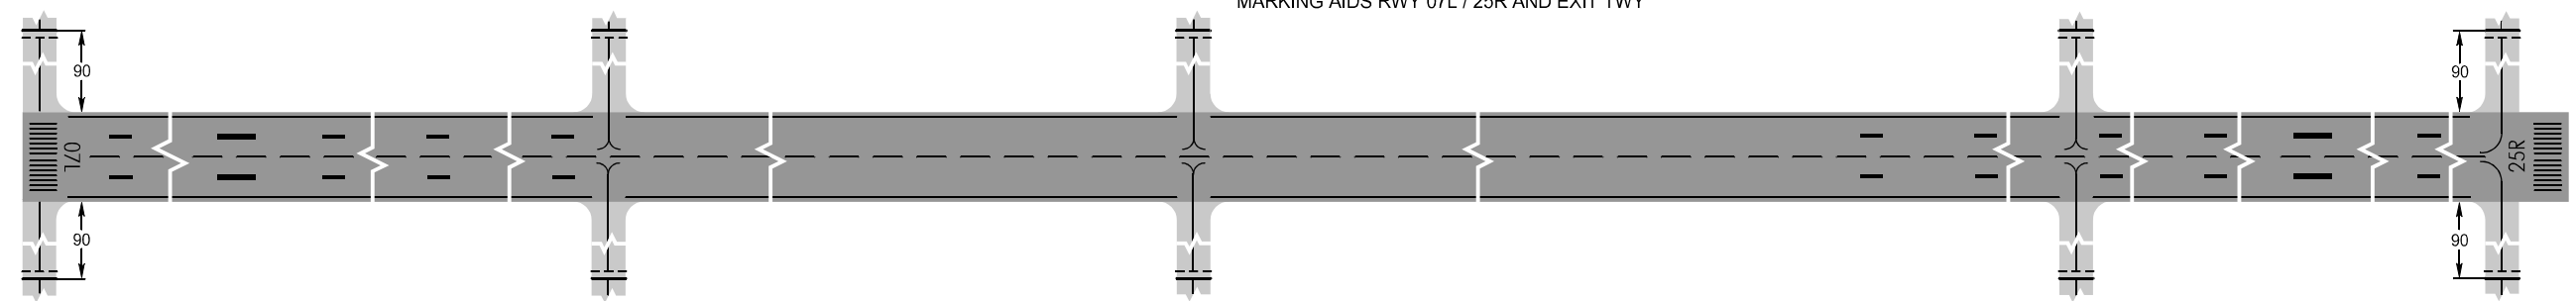


AERODROME CHART - ICAO

MARKING AIDS RWY 07L / 25R AND EXIT TWY

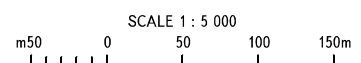


LIGHTING AIDS RWY 07L / 25R AND EXIT TWY


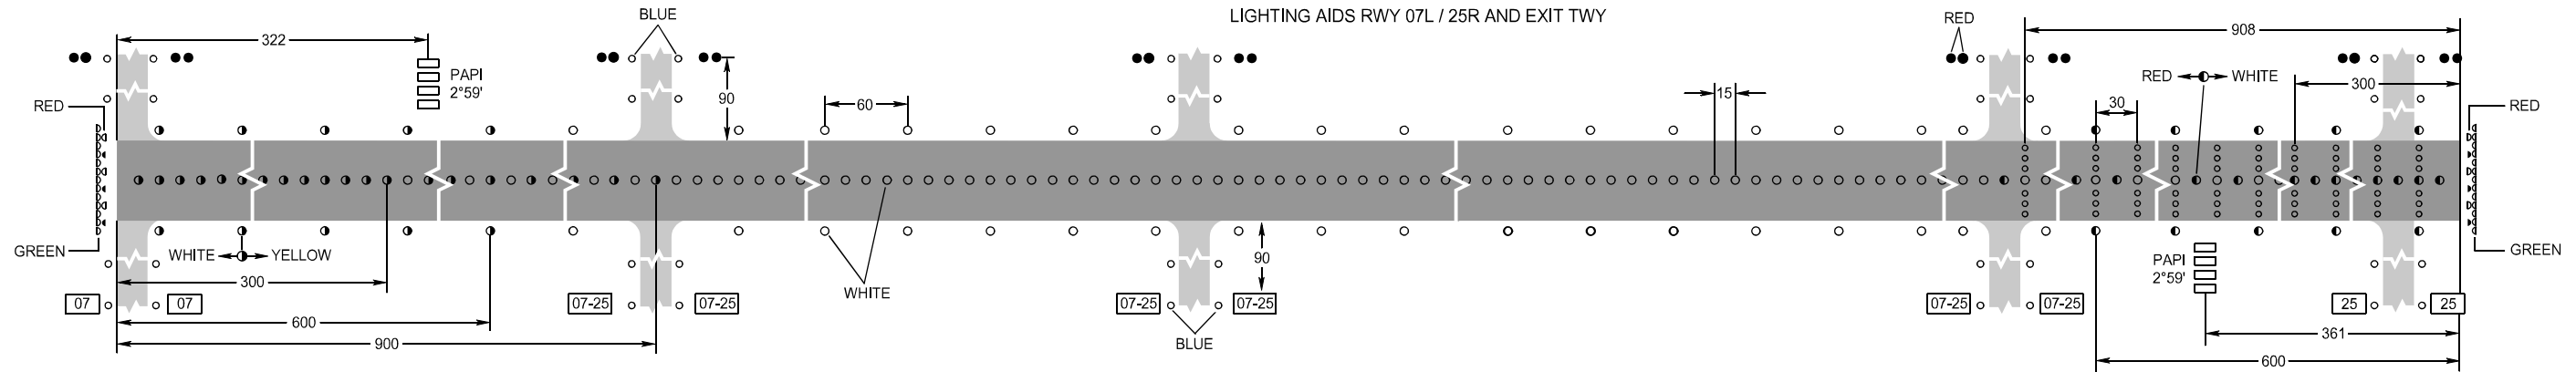


DIMENSIONS IN METRES

MARKING AIDS RWY 07R / 25L AND EXIT TWY

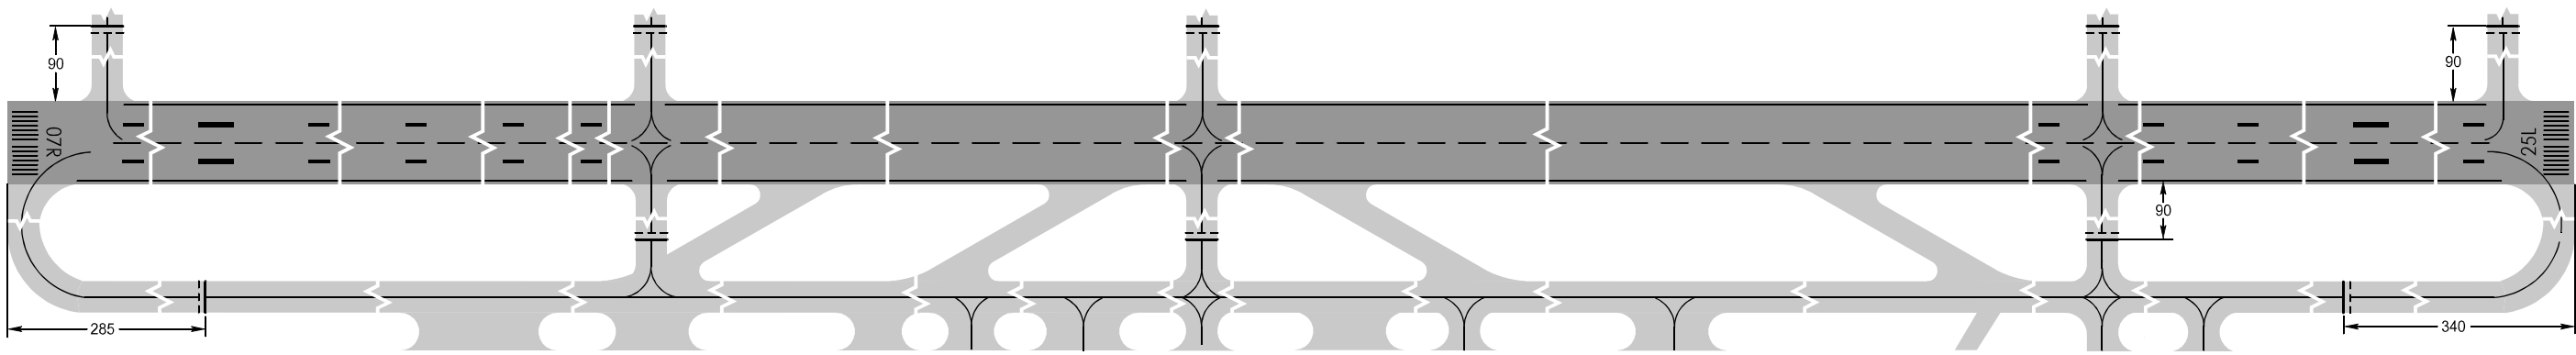

LIGHTING AIDS RWY 07R / 25L AND EXIT TWY

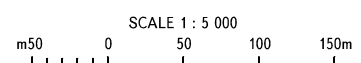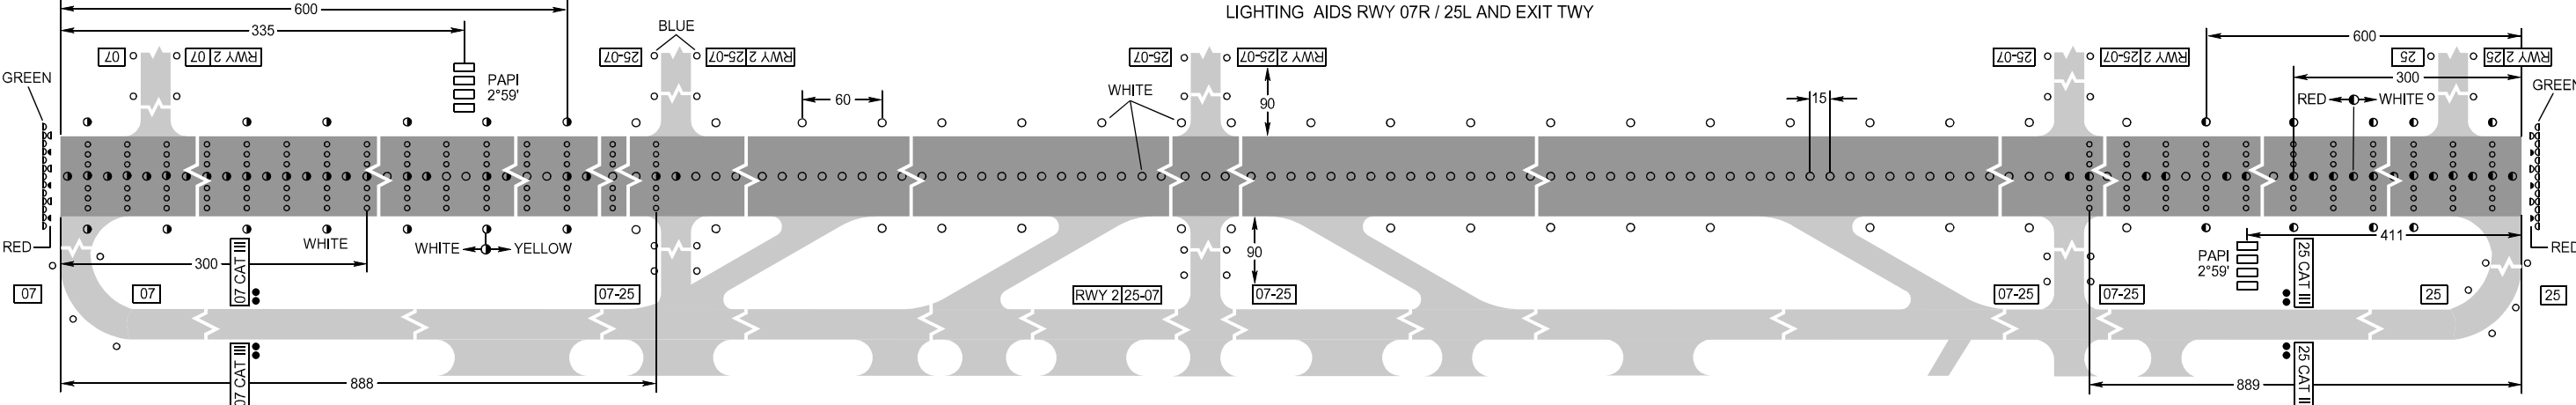

DIMENSIONS IN METRES

CHANGE: TWY