


AIRCRAFT GROUND MOVEMENT/PARKING/DOCKING - TERMINAL 1 & 2  
CHART - ICAO

ARP 512839N 0002741W

AD ELEV 83FT

LONDON HEATHROW  
EGLL

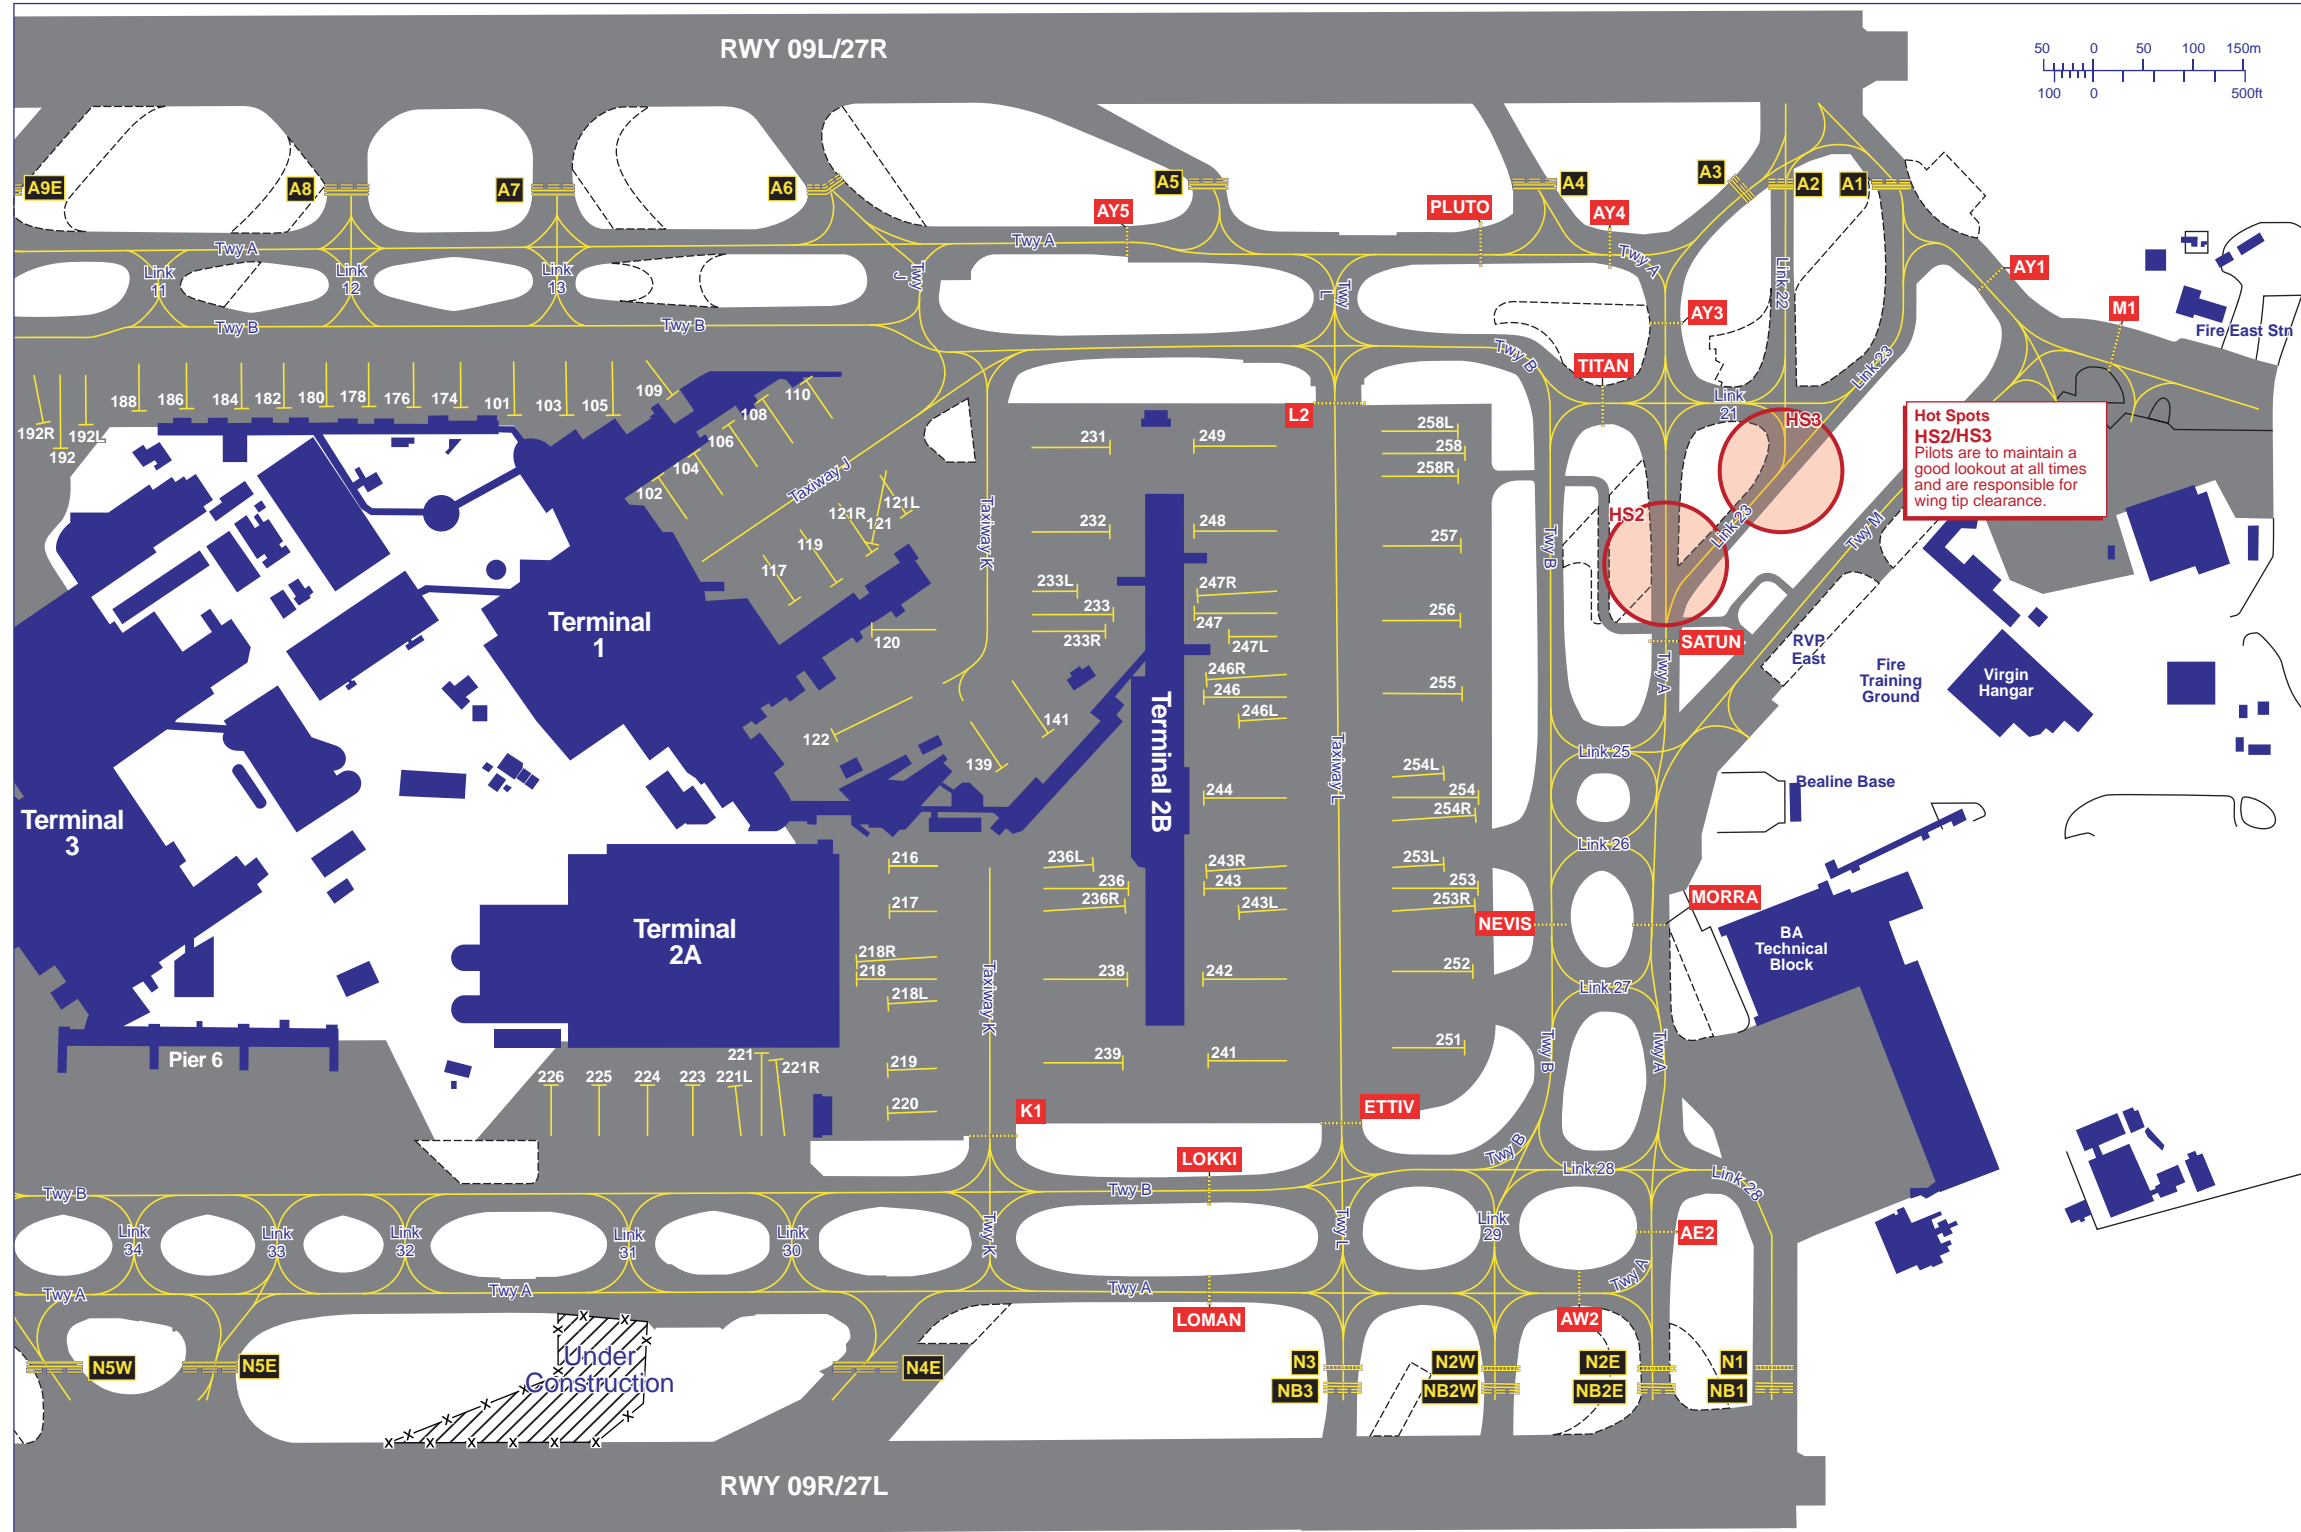

COM		
ATIS	128.075, 113.750, 115.100 (Arrival) 121.935 (Departure)	HEATHROW INFO
TWR	118.700, 118.500, 124.475	HEATHROW TOWER
	121.975 (GM Planning)	HEATHROW DELIVERY
	121.900, 121.700, 121.850 (GMC)	HEATHROW GROUND
	121.600	HEATHROW FIRE

RUNWAY/TAXIWAY/APRON PHYSICAL CHARACTERISTICS		
APRON / RWY / TWY	SURFACE	BEARING STRENGTH
RWY 09L/27R	Grooved Asphalt	83/F/A/W/T
RWY 09R/27L	Grooved Asphalt	83/F/A/W/T
Aprons	Concrete/Asphalt	-
Taxiways	Concrete/Asphalt	-

STAND	COORDINATES	STAND	COORDINATES
	Terminal 1	224	To be surveyed
101	512829.65N 0002708.00W	225	To be surveyed
102	512824.76N 0002659.15W	226	To be surveyed
103	512829.66N 0002705.32W	231	512826.94N 0002641.43W
104	512825.54N 0002657.33W	232	512824.22N 0002641.41W
105	512829.67N 0002702.94W	233	512821.58N 0002641.39W
106	512826.31N 0002655.52W	233L	512822.32N 0002641.39W
108	512827.09N 0002653.70W	233R	512821.04N 0002641.38W
109	512829.67N 0002701.16W	236	To be surveyed
110	512827.92N 0002651.76W	236L	To be surveyed
117	512823.47N 0002655.21W	236R	To be surveyed
119	512824.28N 0002653.32W	238	To be surveyed
120	512821.09N 0002646.31W	239	To be surveyed
121	512826.18N 0002648.88W	241	To be surveyed
121L	512826.04N 0002649.20W	242	To be surveyed
121R	512825.14N 0002651.31W	243	To be surveyed
122	512818.92N 0002647.53W	243L	To be surveyed
139	512818.14N 0002644.55W	243R	To be surveyed
141	512819.47N 0002642.43W	244	To be surveyed
174	512829.64N 0002710.72W	246	To be surveyed
176	512829.63N 0002713.15W	246L	To be surveyed
178	512829.62N 0002715.44W	246R	To be surveyed
180	512829.62N 0002717.62W	247	512821.62N 0002628.84W
182	512829.61N 0002719.81W	247L	512820.88N 0002628.83W
184	512829.60N 0002721.99W	247R	512822.33N 0002628.84W
186	512829.59N 0002724.81W	248	512824.26N 0002628.86W
188	512829.58N 0002727.25W	249	512826.98N 0002628.88W
192	512829.22N 0002731.30W	251	To be surveyed
192L	512829.22N 0002729.95W	252	To be surveyed
192R	512829.21N 0002732.65W	253	To be surveyed
	Terminal 2	253L	To be surveyed
216	To be surveyed	253R	To be surveyed
217	To be surveyed	254	To be surveyed
218	To be surveyed	254L	To be surveyed
218L	To be surveyed	254R	To be surveyed
218R	To be surveyed	255	512819.07N 0002623.39W
219	To be surveyed	256	512821.40N 0002623.41W
220	To be surveyed	257	512823.79N 0002623.43W
221	To be surveyed	258	512826.75N 0002623.45W
221L	To be surveyed	258L	512827.46N 0002623.46W
221R	To be surveyed	258R	512826.01N 0002623.44W
223	To be surveyed		

CHANGE (3/14): MAG VAR. DISUSED AREAS AMENDED. RAPID EXIT TAXIWAY (RET) WITHDRAWN. AREA UNDER CONSTRUCTION ADDED. HOLD N4W REMOVED.