



MARKING AIDS RWY 05 / 23 AND EXIT TWY

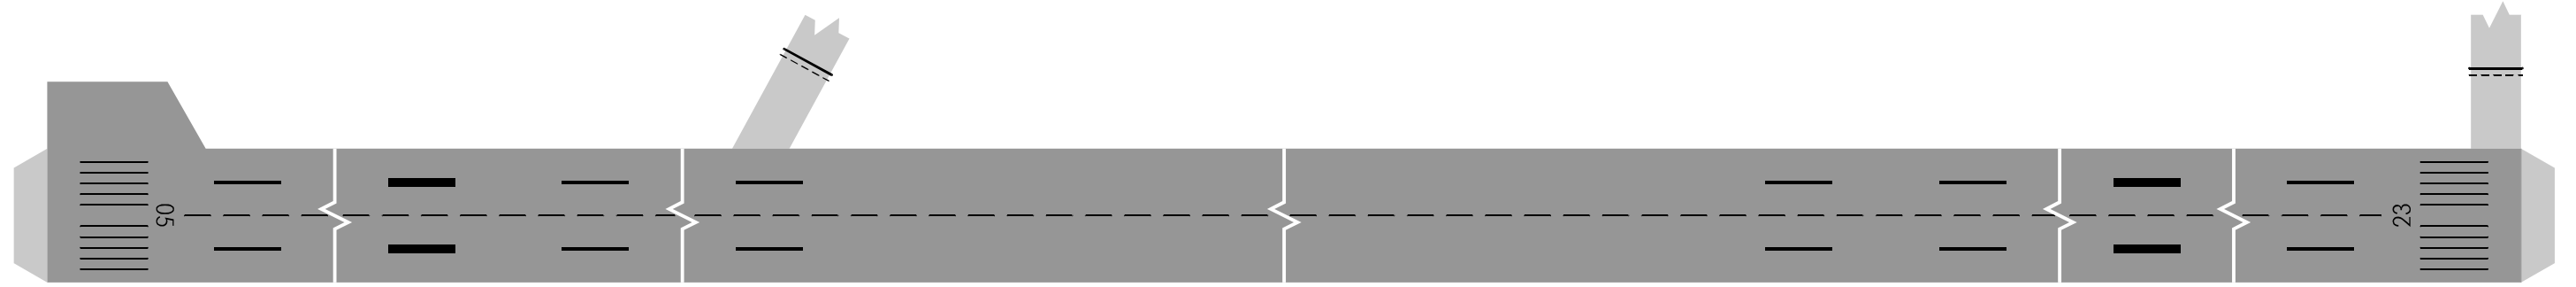


LIGHTING AIDS RWY 05 / 23 AND EXIT TWY

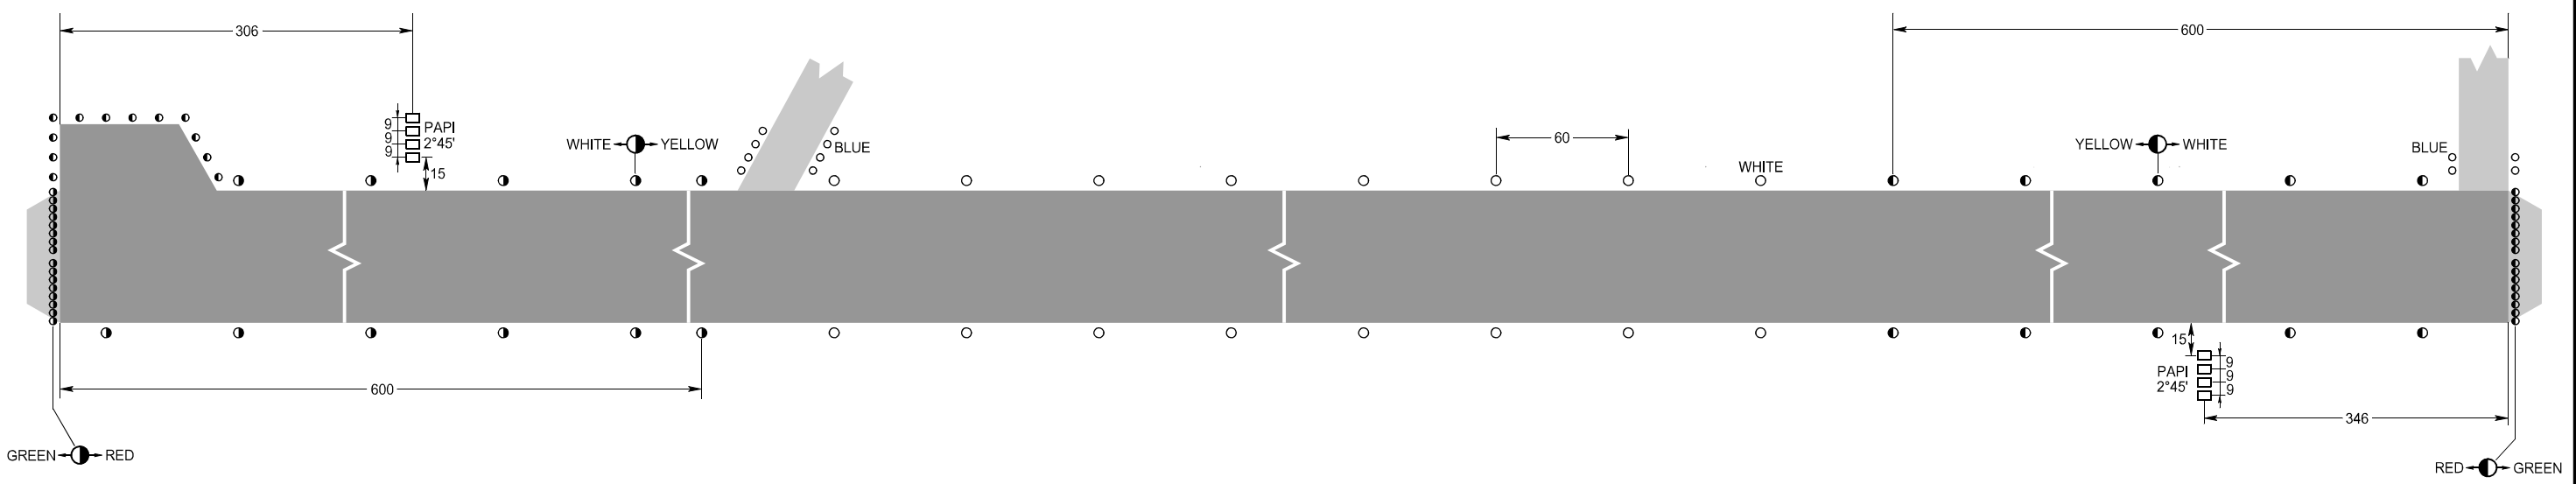

AERODROME LIGHTING

Runway: Edge-white last 600m yellow HIRL
Threshold: Green

ELEVATIONS AND
DIMENSIONS IN METRES
BEARINGS ARE MAGNETIC

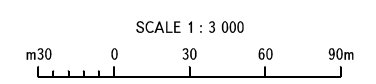

CHANGE: NIL