



MARKING AIDS RWY 11 / 29 AND EXIT TWY

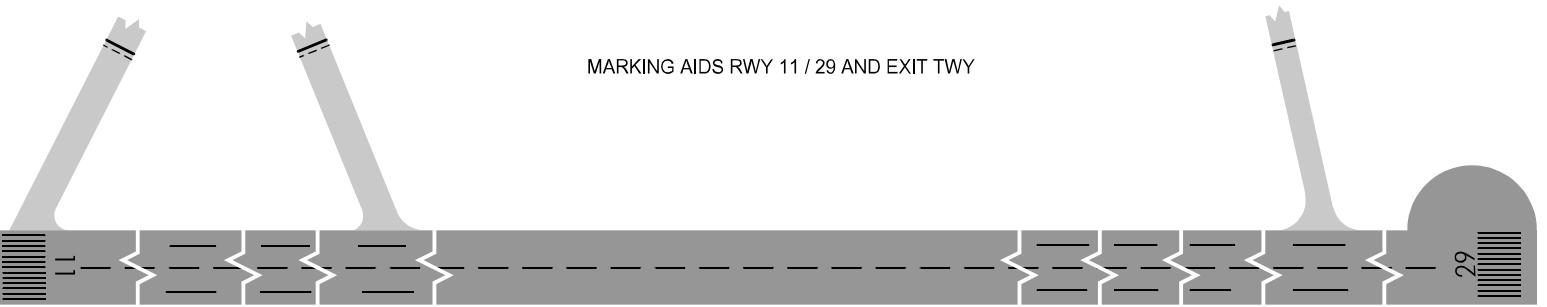

LIGHTING AIDS RWY 11 / 29 AND EXIT TWY

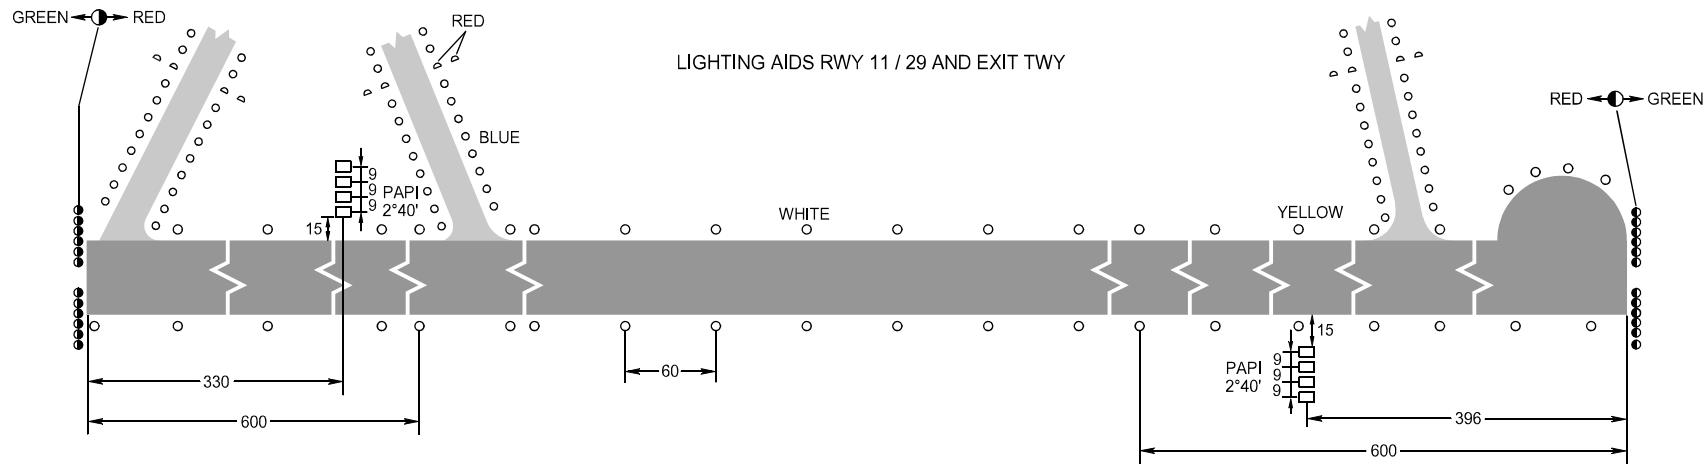

AERODROME LIGHTING

Runway: Edge-white, last 600m yellow HIRL

Threshold: Green

SCALE 1 : 5 000
m 50 0 50 100 150m

DIMENSIONS IN METRES